


FOR COMPLETION  
FOR LANDSCAPE INTEGRATION PLANS AND DESIGN

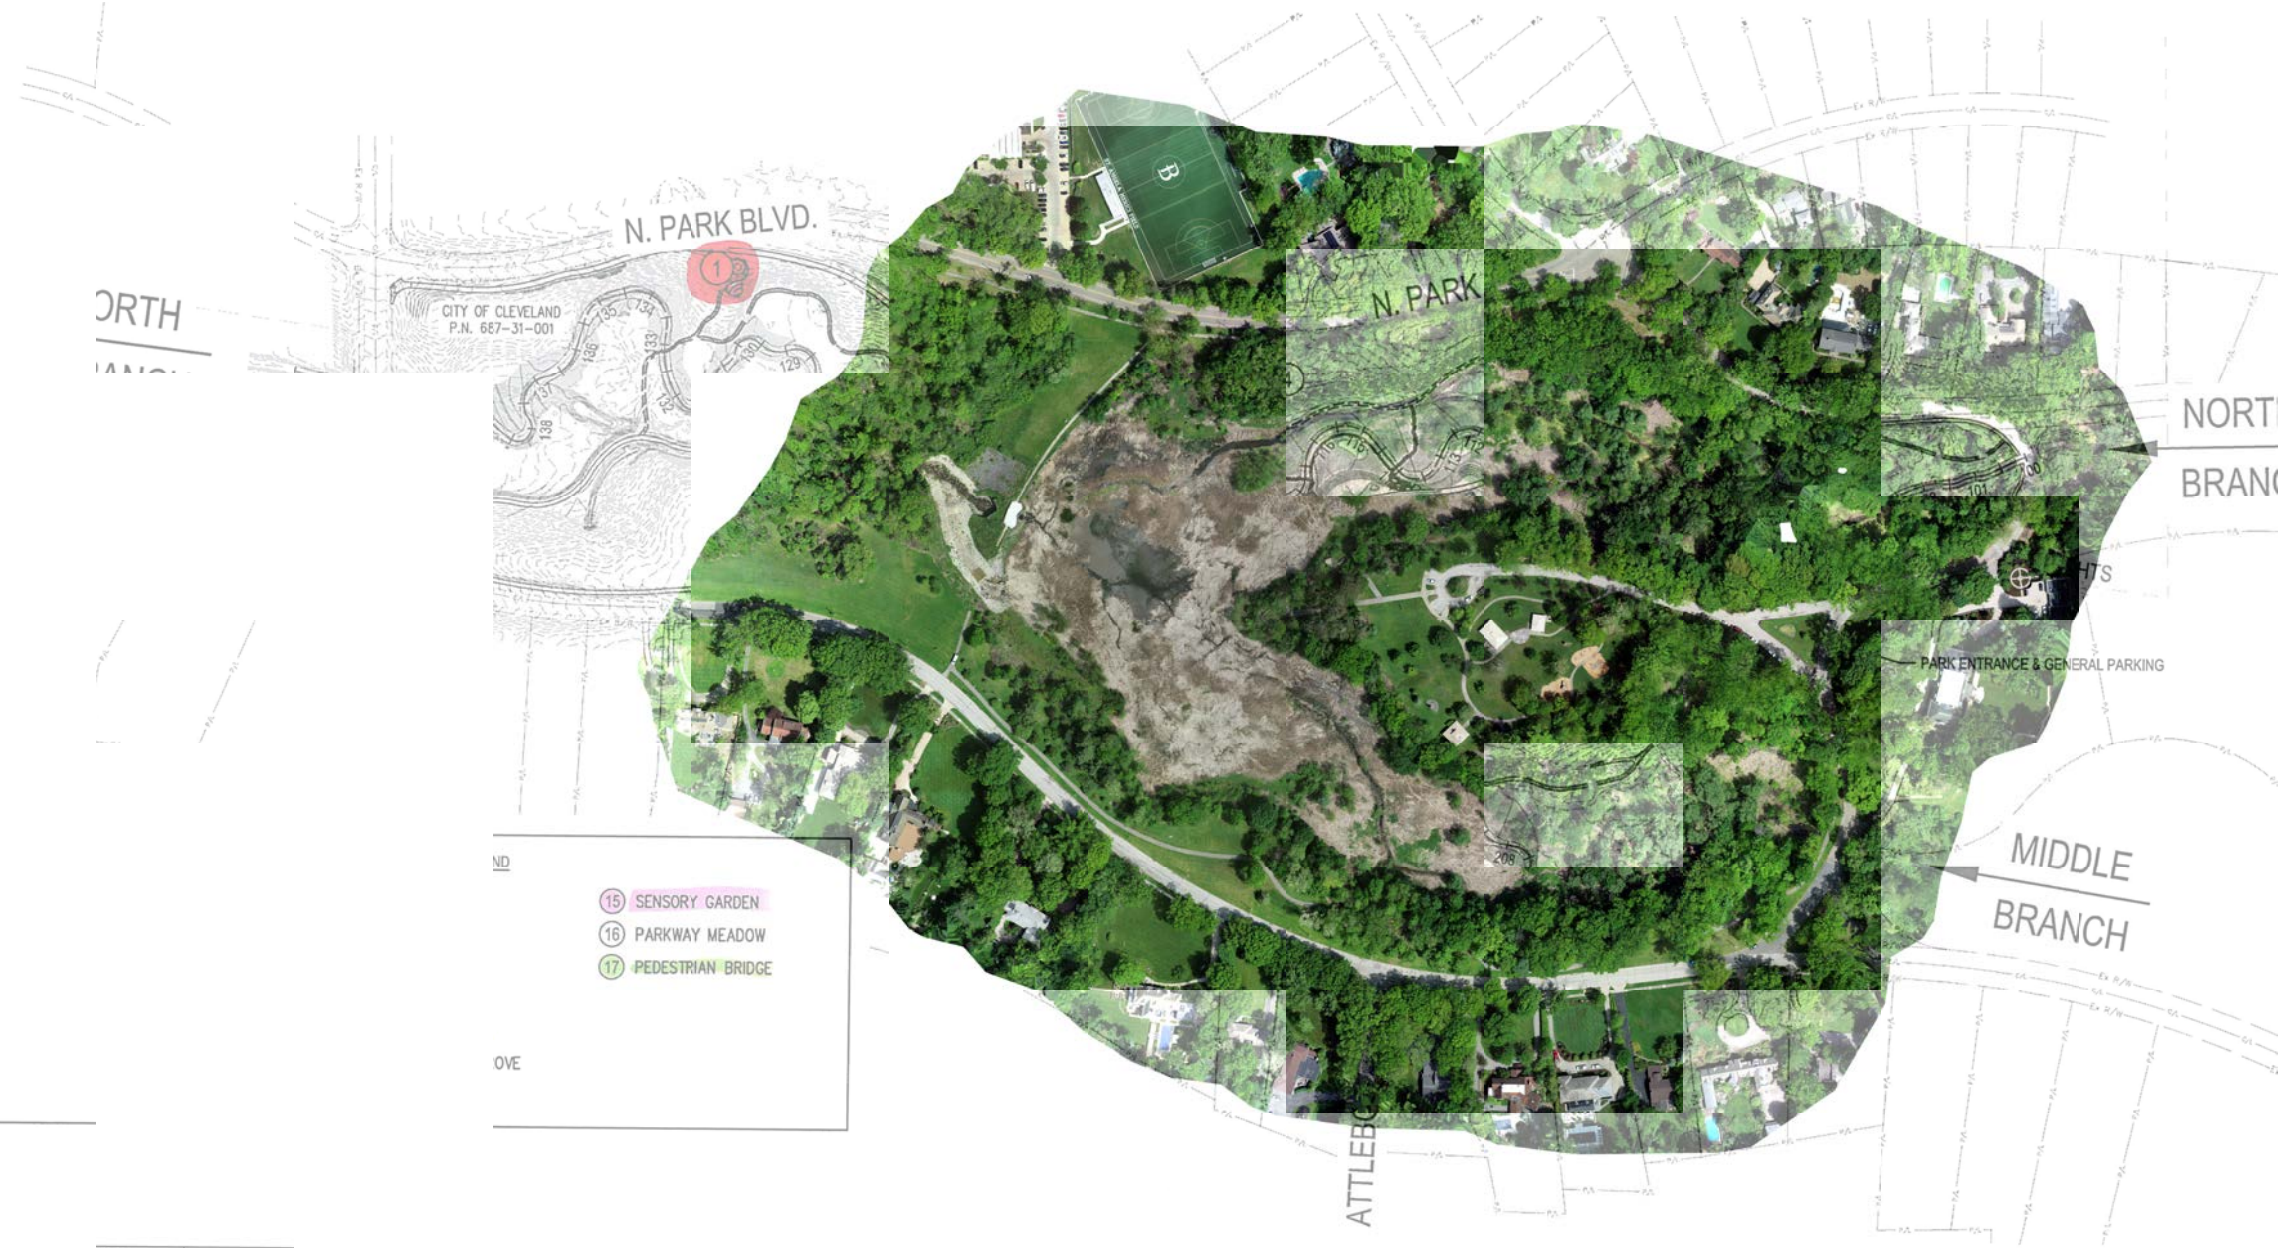

- 15 SENSORY GARDEN
- 16 PARKWAY MEADOW
- 17 PEDESTRIAN BRIDGE

**COM**  
oScience  
for Any Environment

Northeast Ohio Regional Sewer District

5	1/23/26	GPD	FINAL DESIGN SUBMITTAL	DESIGNED BY: JTL
4	7/18/25	GPD	100% DESIGN SUBMITTAL	DRAWN BY: ELD
3	2/28/25	GPD	90% DESIGN SUBMITTAL	SHEET CHECKED BY: JTL
2	11/08/24	GPD	60% DESIGN SUBMITTAL	CROSS CHECKED BY: JV
1	3/24/24	GPD	30% DESIGN SUBMITTAL	APPROVED BY: MAL

DOAN BROOK RESTORATION  
AT HORSESHOE PARK  
NEORS D PROJECT NO. 1629

OVERALL PARK SITE PLAN



1000 ft

North ▲