


DRAWING PATH: P:\3000\_2498\319190010\_Neighborgreen Business Center\Drawings\Civil\Plans\Const\190010 STE GREEN\_2\_REDUCED.dwg Oct 24, 2019 - 10:26am

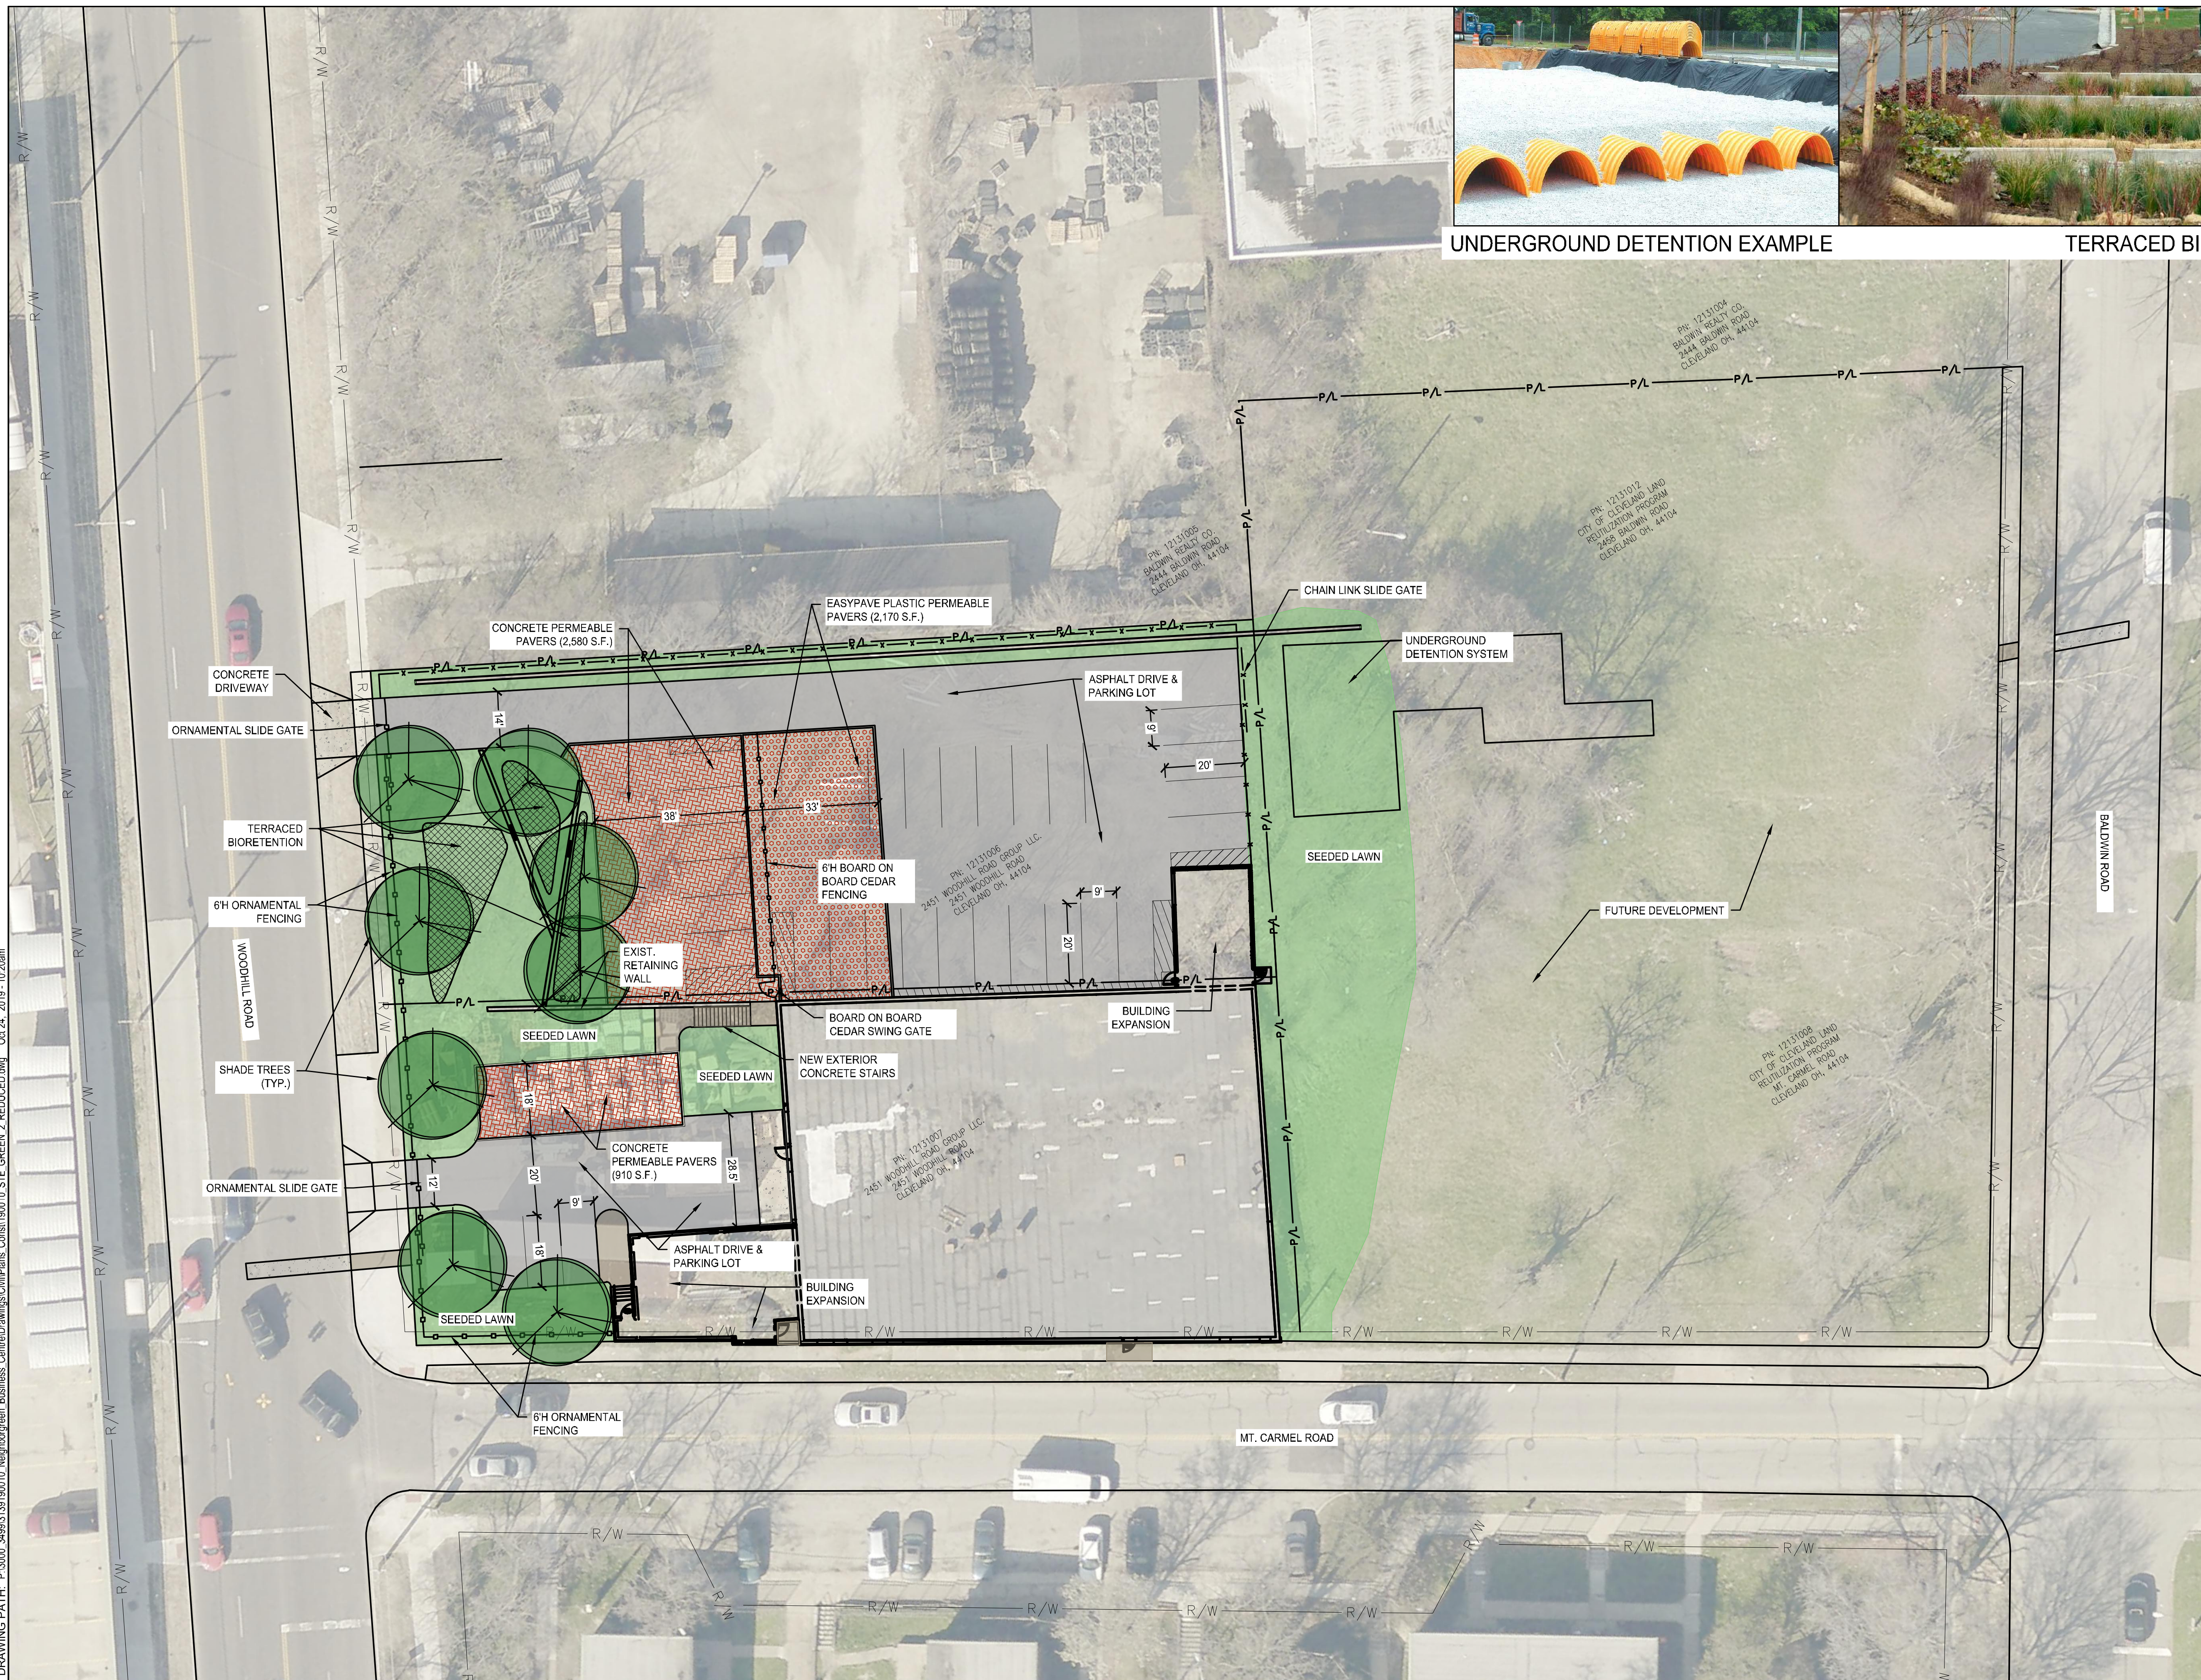


UNDERGROUND DETENTION EXAMPLE




TERRACED BIORETENTION EXAMPLE



**OHM**  
ARCHITECTS ENGINEERS PLANNERS  
6001 Euclid Ave, Suite 130  
Cleveland, OH 44103  
P (216) 865-1335 | F (440) 546-1059  
OHM-ADVISORS.COM

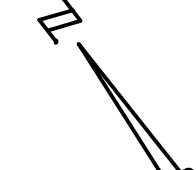

GRAPHIC SCALE: 1 inch = 20 feet  
0 10 20 40



Know what's below.  
Call before you dig.

SHEET		C-201	
DATE	PROJ NUMBER	MUNICIPALITY	ISSUE / REVISIONS
10/24/2019	319190010	CITY OF CLEVELAND	
		COLUMBIA	
		OH	
<b>NEIGHBORGREEN, LLC</b> <b>NEIGHBORGREEN BUSINESS CENTER</b> <b>SITE PLAN WITH GREEN INFRASTRUCTURE</b> (ABOVE AND BEYOND TITLE IV)			
COPYRIGHT 2019 OHM ALL DRAWINGS AND WRITTEN MATERIALS APPEARING HEREIN CONSTITUTE THE ORIGINAL AND UNPUBLISHED WORK OF OHM AND THE SAME MAY NOT BE DUPLICATED, DISTRIBUTED, OR DISCLOSED WITHOUT PRIOR WRITTEN CONSENT OF OHM			